


Caspian Avenue

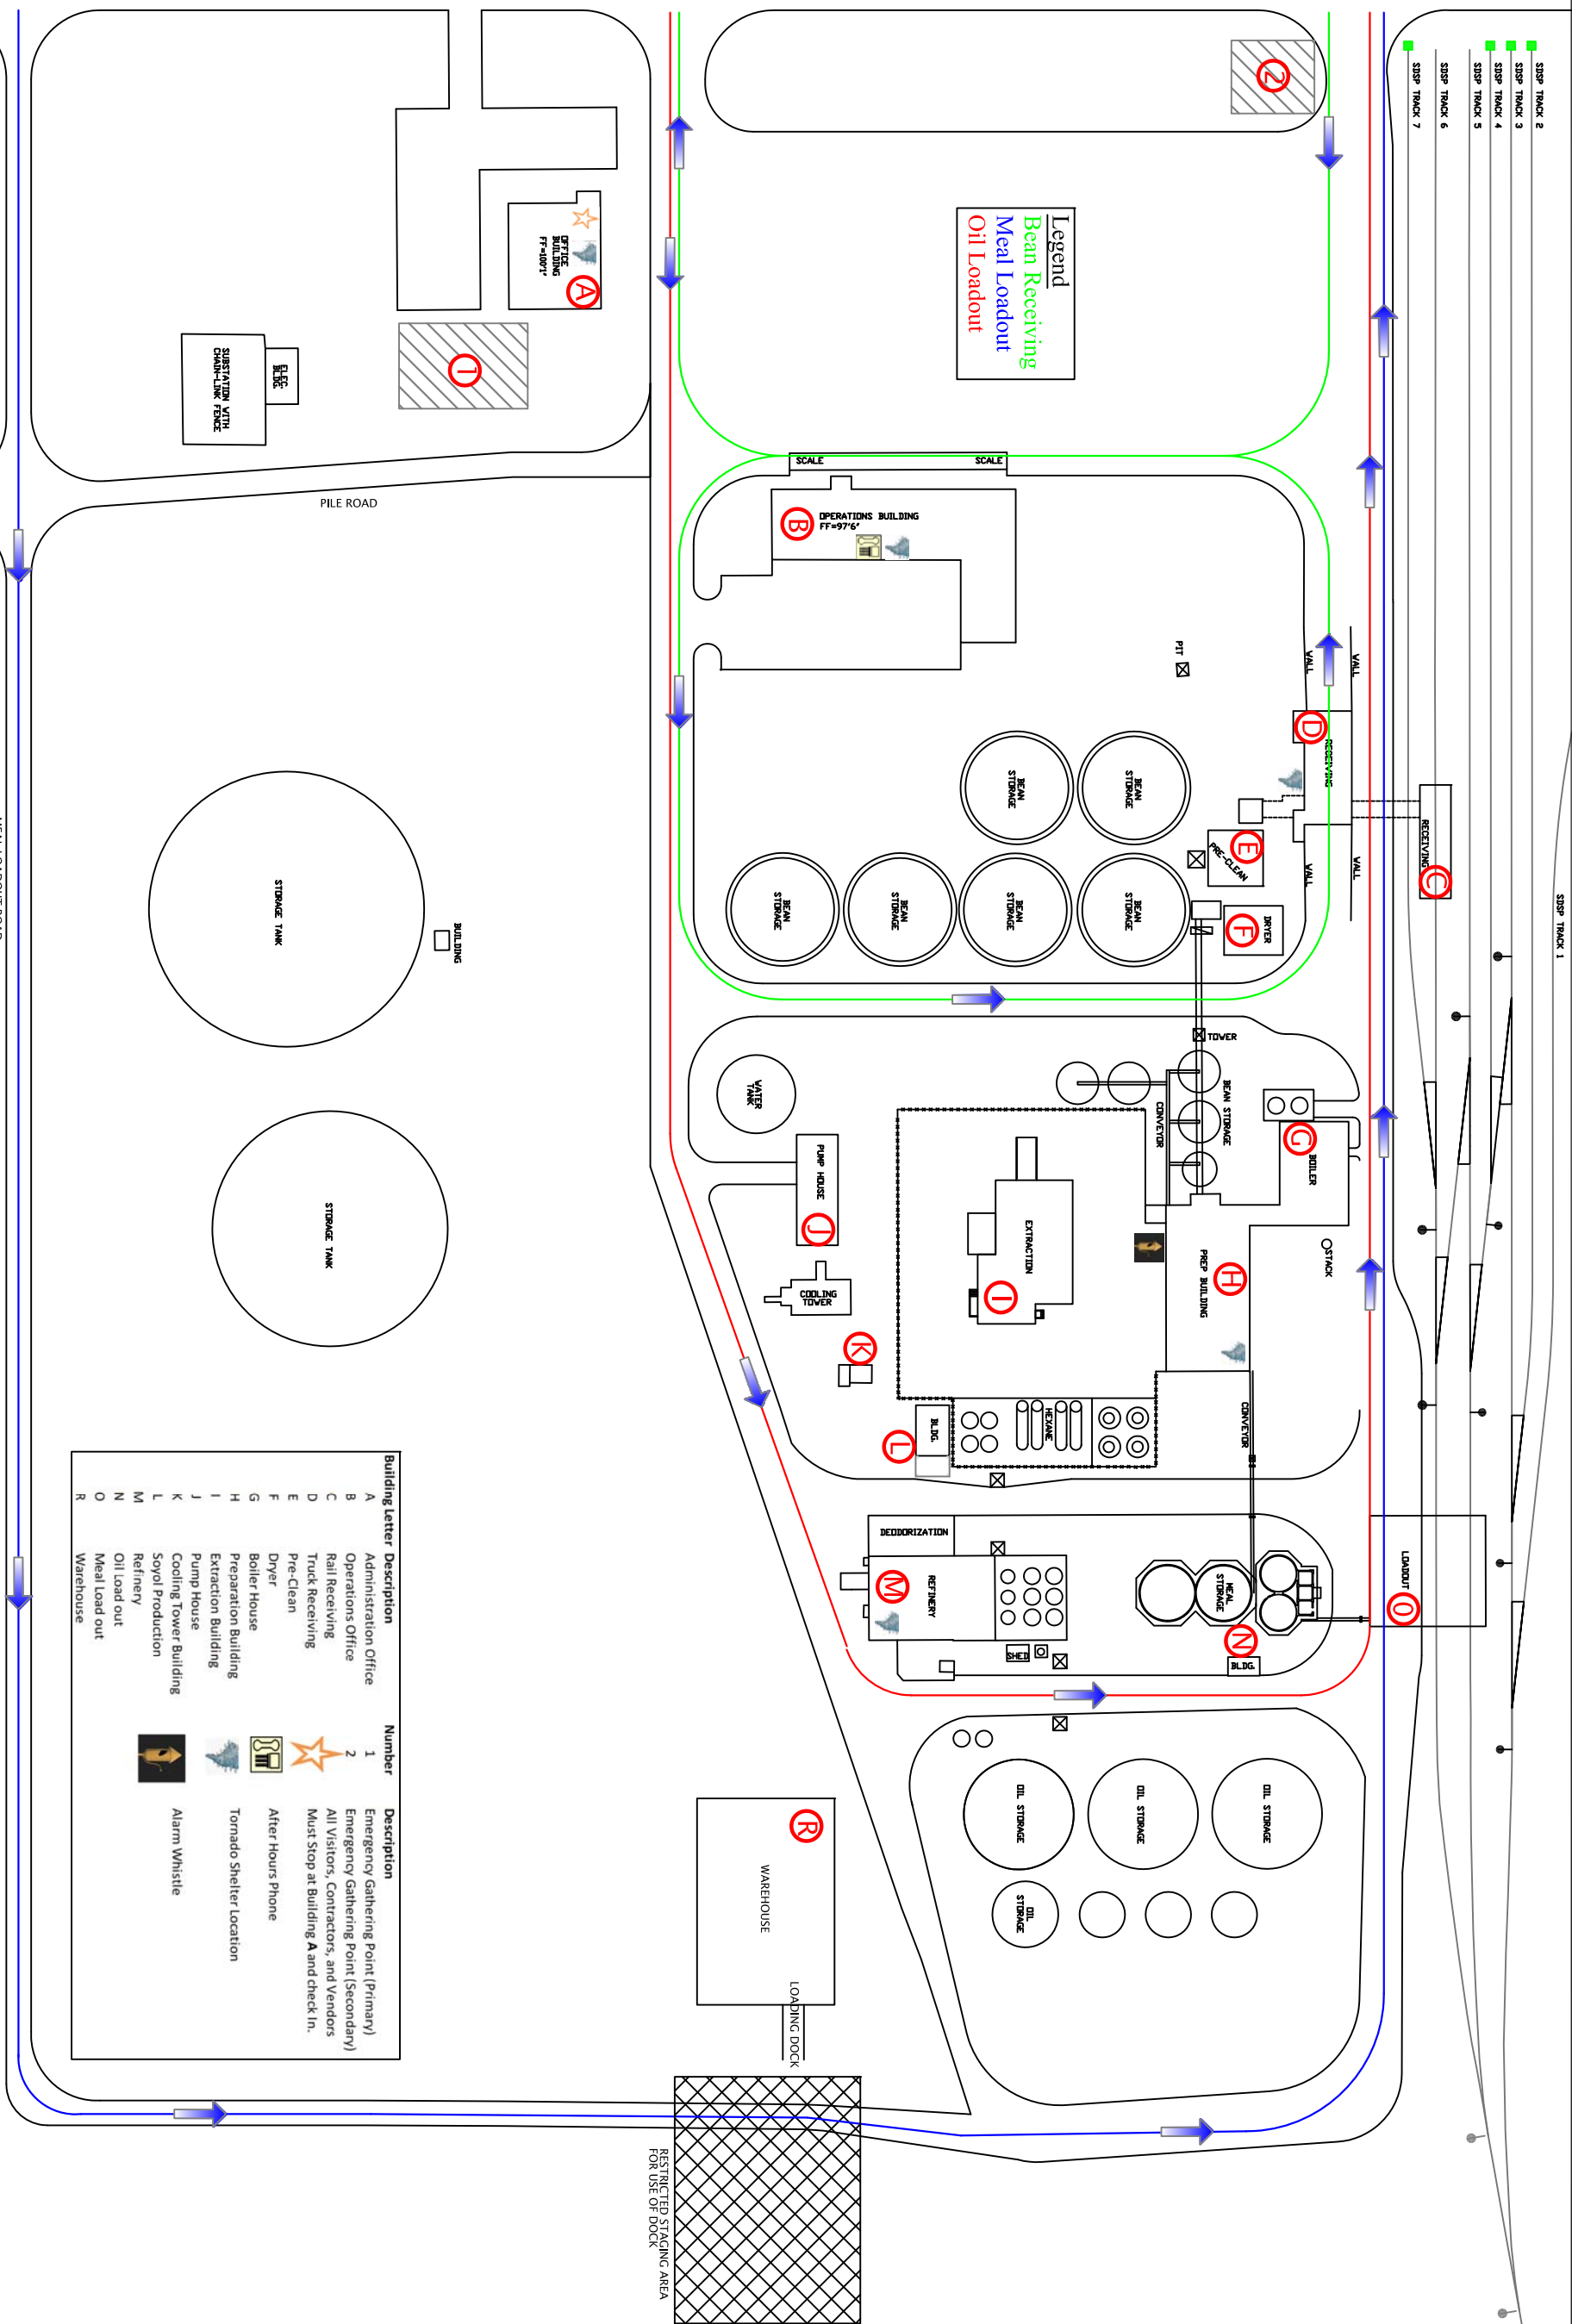

SISP TRACK 1

SISP TRACK 2

SISP TRACK 3

SISP TRACK 4

SISP TRACK 5

SISP TRACK 6

SISP TRACK 7

MEAL LOADOUT ROAD

PILE ROAD

			SOUTH DAKOTA SOUTH DAKOTA SOYBEAN PROCESSORS		
DATE:	ENGINEER:	PROJECT:	DATE:	SCALE:	DRAWING NO.:
DRAFTING APPD:	ENG. APPD:	PROJECT APPD:	DATE:	SCALE:	DRAWING NO.: